
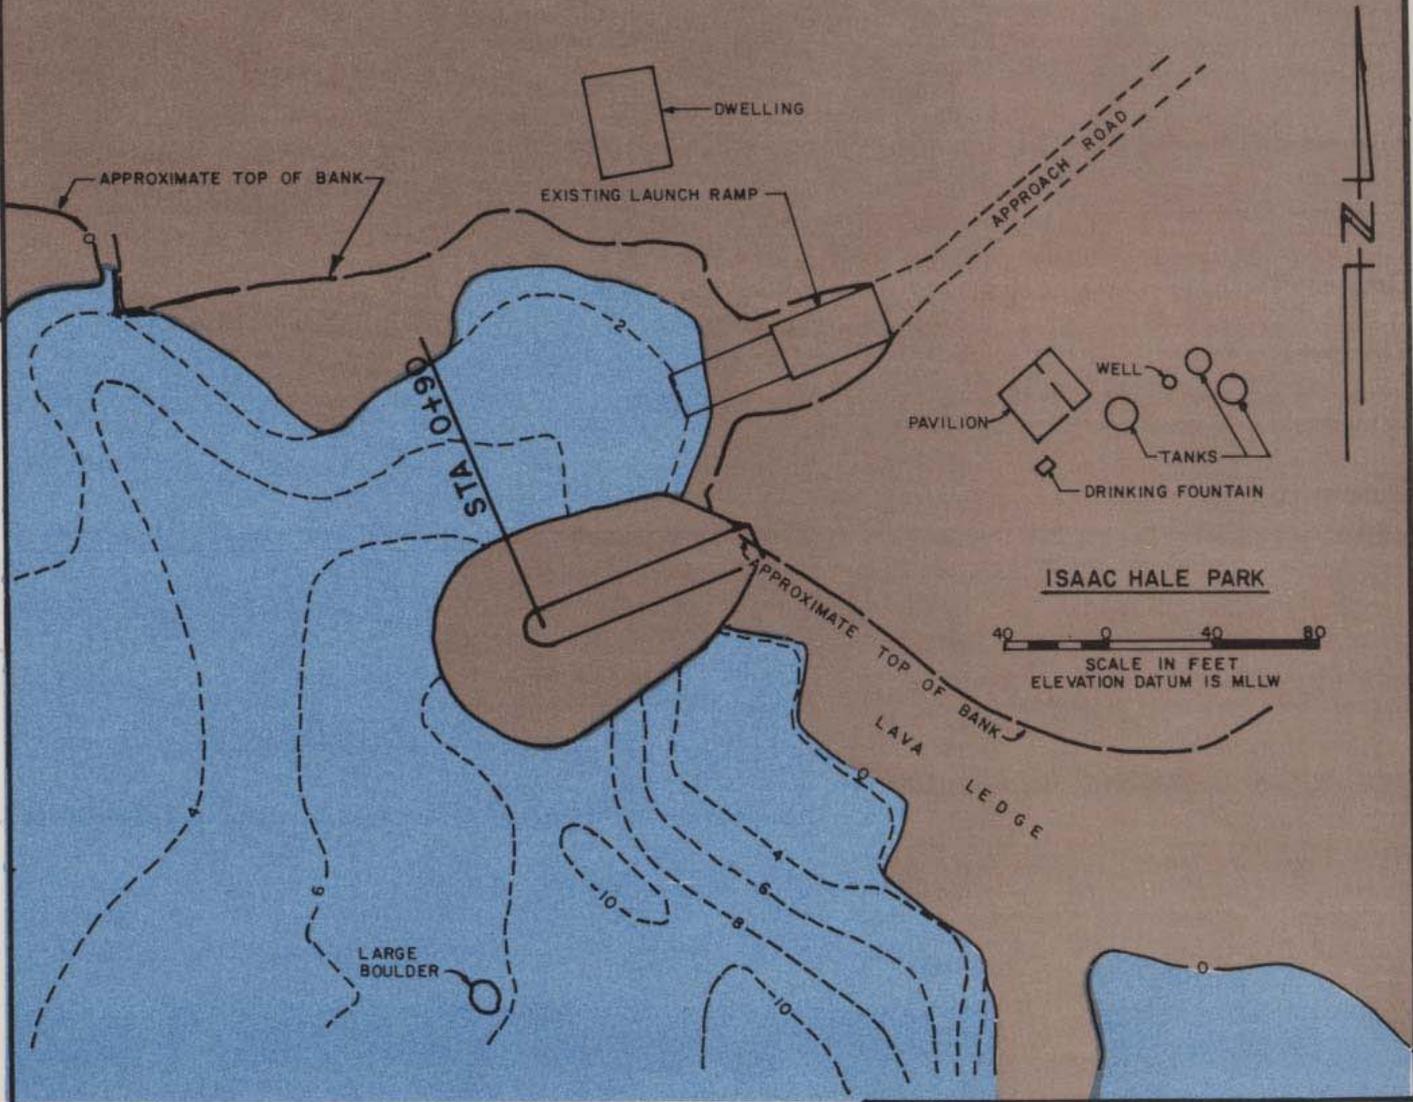


TYPICAL BREAKWATER SECTION

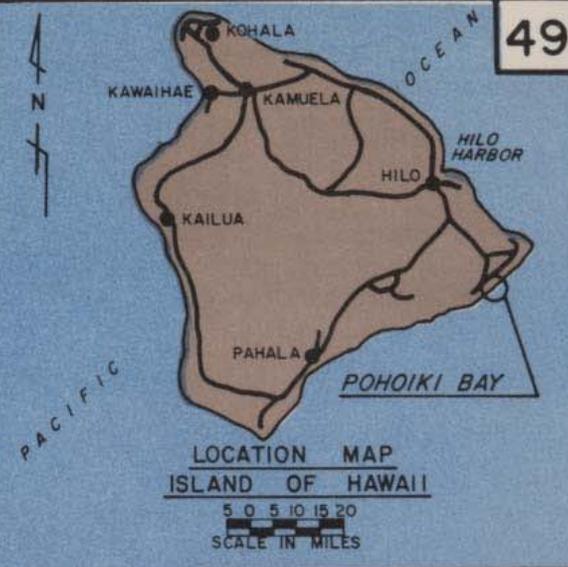

ISAAC HALE PARK
SCALE IN FEET
ELEVATION DATUM IS MLLW

NAVIGATION IMPROVEMENT
POHOIKI BAY
ISLAND OF HAWAII, HAWAII
30 SEPTEMBER 1978
U. S. ARMY
ENGINEER DIVISION, PACIFIC OCEAN
CORPS OF ENGINEERS