


FIGURE 1

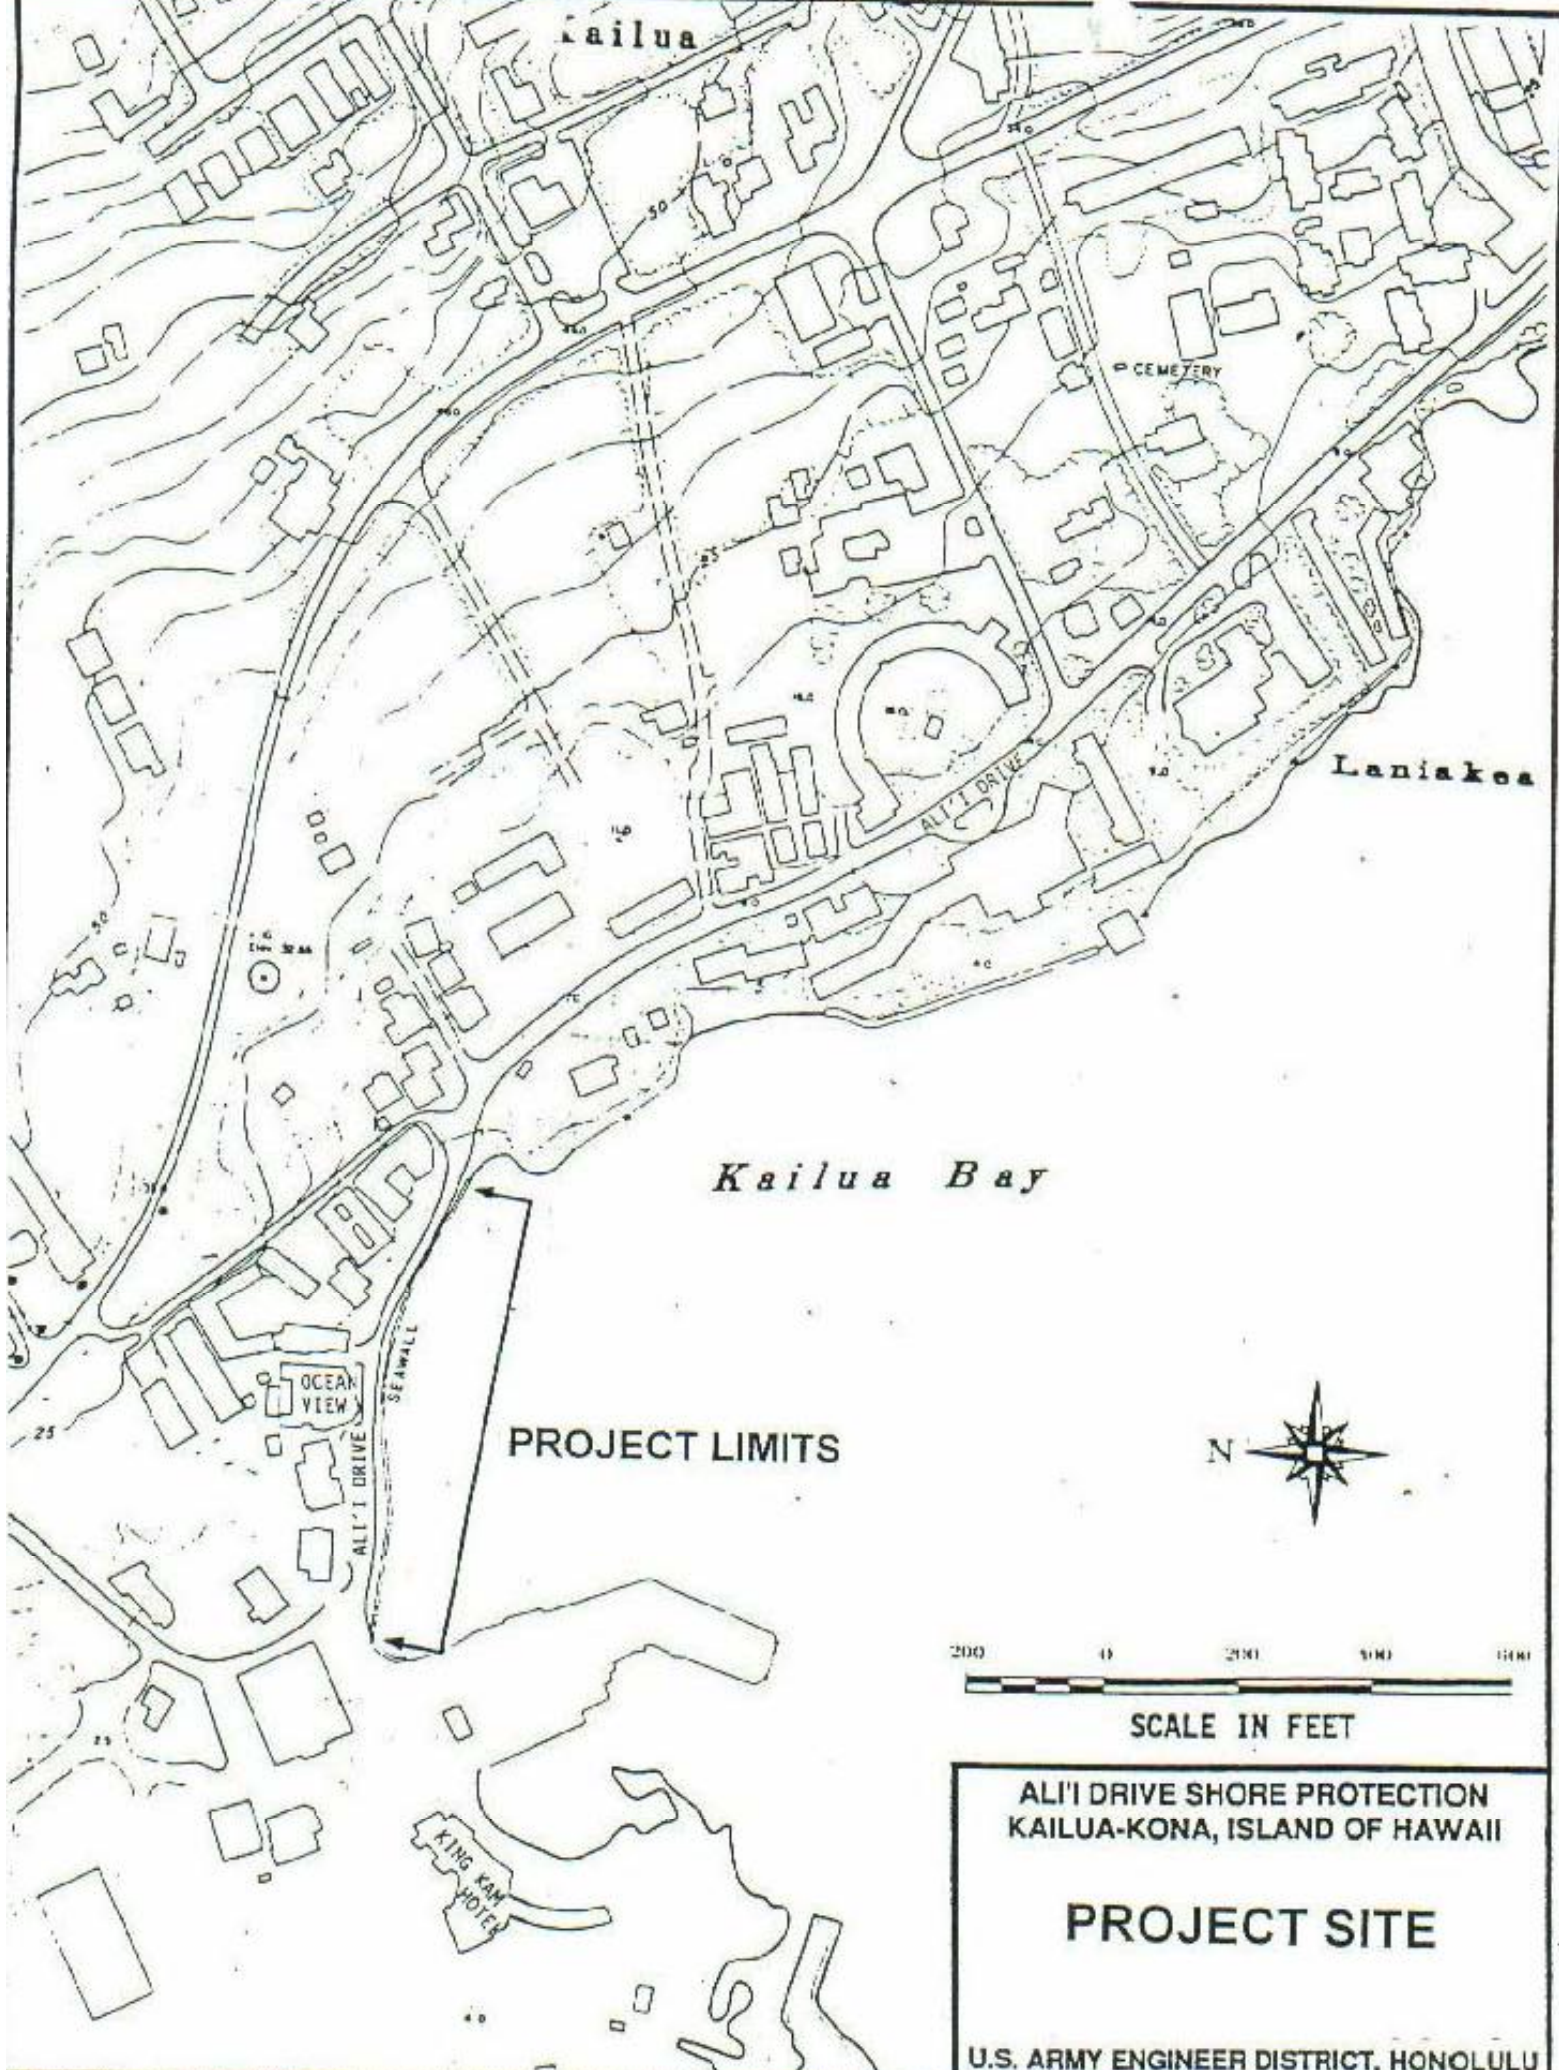

Kailua

CEMETERY

Laniakoa

Kailua Bay

PROJECT LIMITS



SCALE IN FEET

ALI'I DRIVE SHORE PROTECTION
KAILUA-KONA, ISLAND OF HAWAII

PROJECT SITE

U.S. ARMY ENGINEER DISTRICT, HONOLULU