
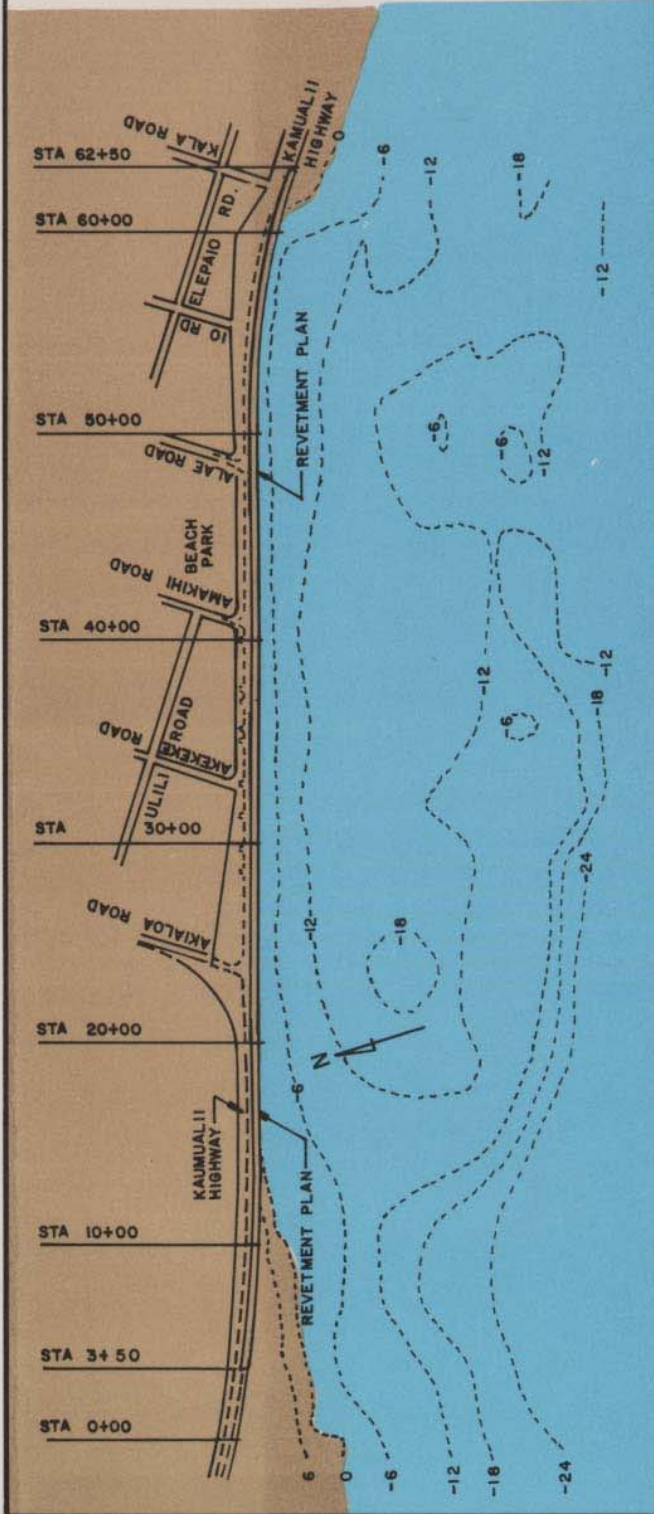


TYPICAL SECTION

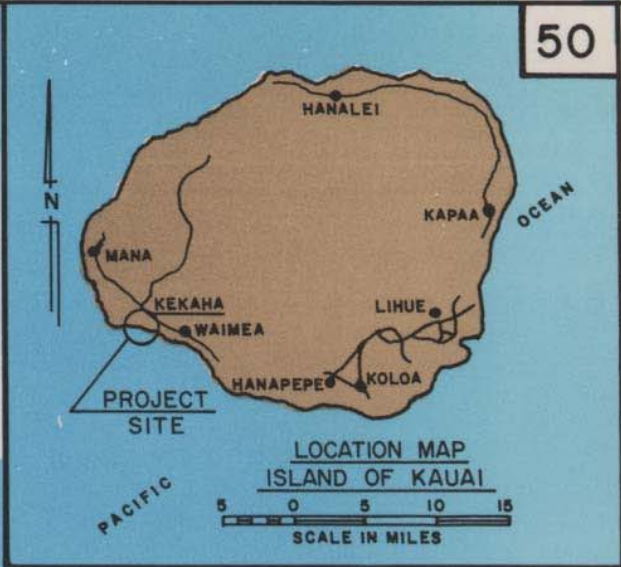

PLAN  
200' 0' 200' 400'  
SCALE IN FEET

BEACH EROSION CONTROL  
**KEKAHA BEACH**  
 KAUAI, HAWAII  
 REVISED 30 SEP 1983  
 DATE AUTH: 5 JUL 1978  
 U.S. ARMY  
 ENGINEER DIVISION, PACIFIC OCEAN  
 CORPS OF ENGINEERS