






Attachments

Corps Public Notice, dated December 6, 2013
File No. POH-2011-00109
Stable Road Beach Restoration Project
Paia, Island of Maui, Hawaii

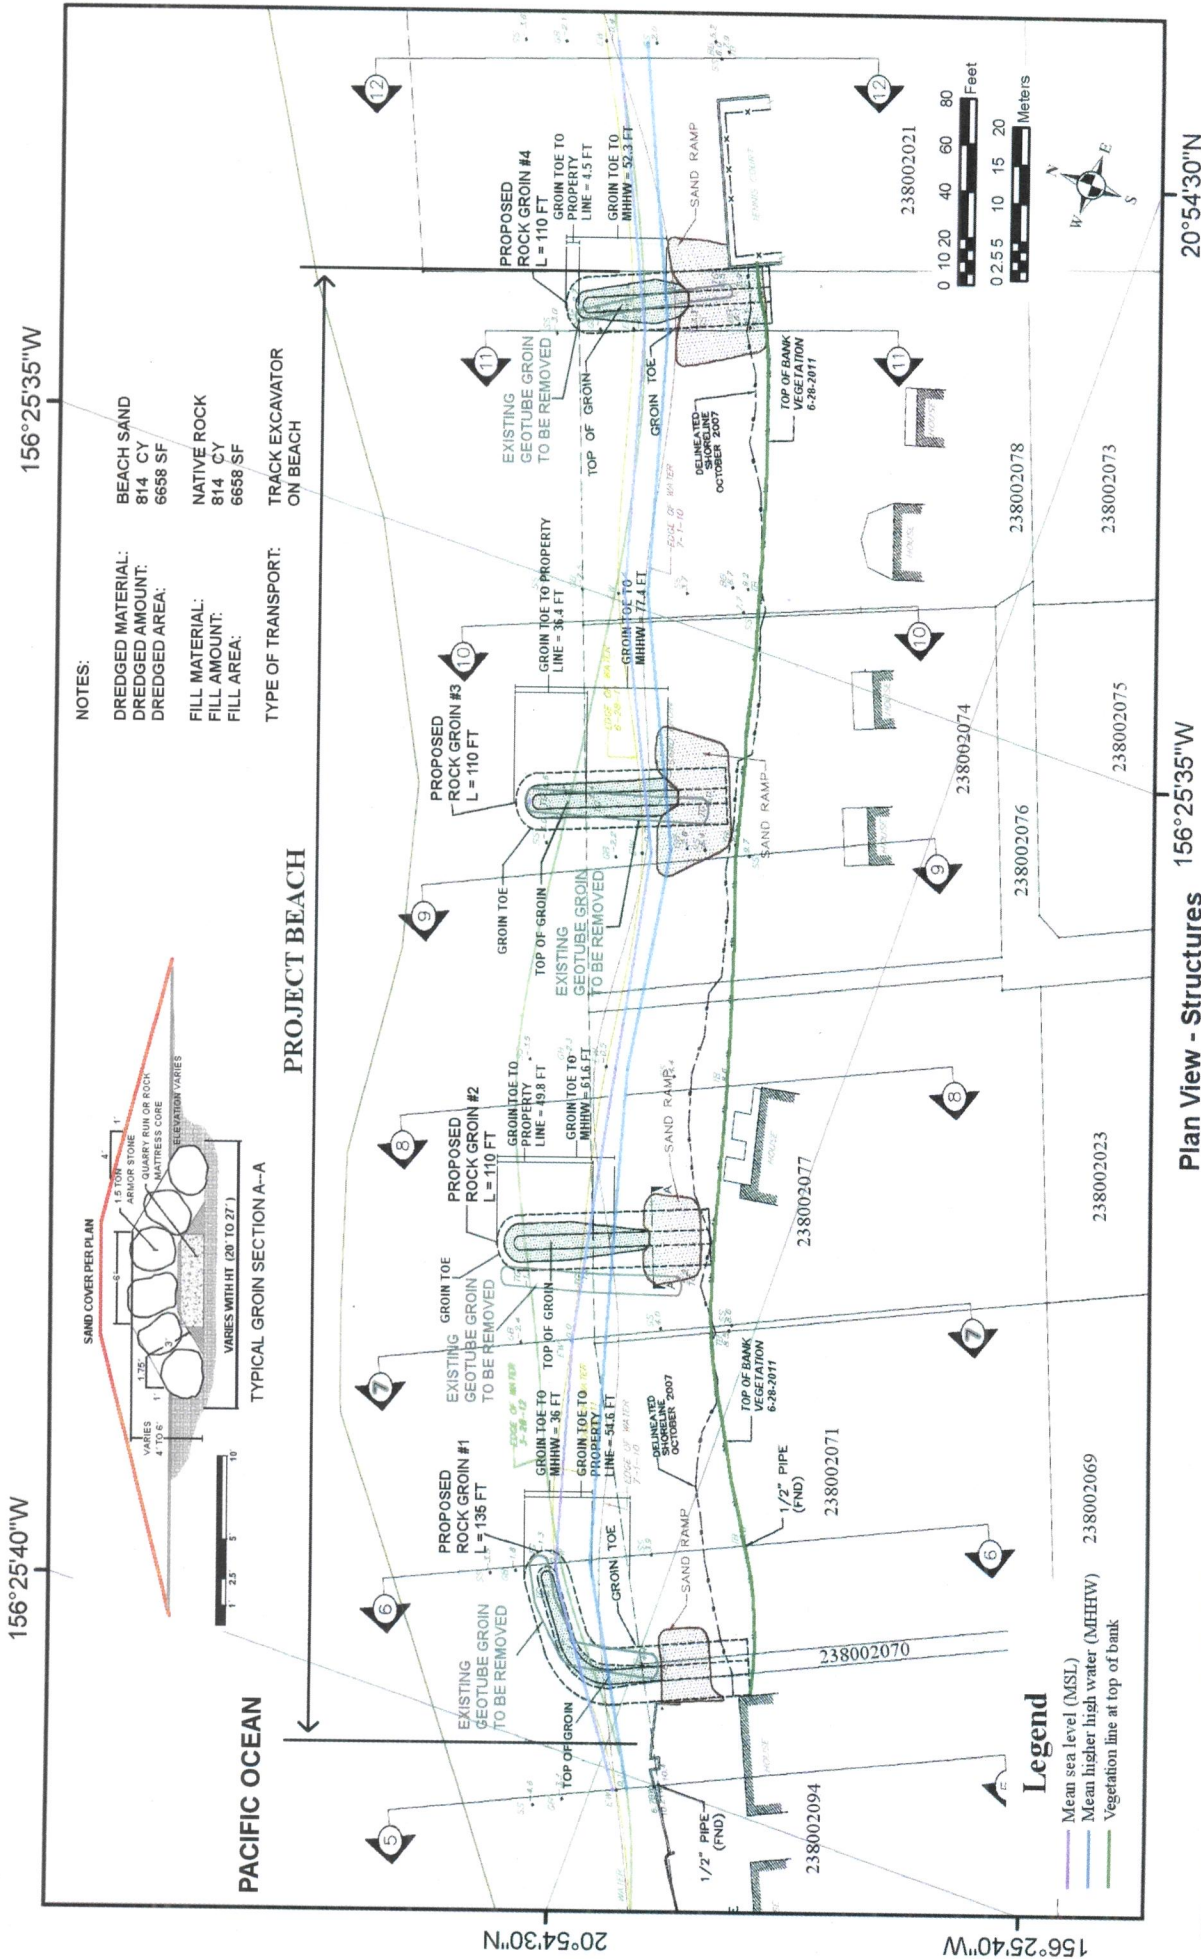

PURPOSE: DATUM:	Beach Erosion Control Mean Sea Level
ADJACENT PROPERTY: OWNERS:	238002021 William Fleischer, 1000 Lion's Ridge Loop, Vail CO 81657 238002078 Cort Larned 3055 Baker St., San Francisco, CA 94123 Ian Horswill 1414-8 St. SW Suite 610, Calgary, Alberta, Canada T2R1J6 238002074 Greg Knecht 949 NW Overton #1113, Portland OR 97209 Jeff Lundahl 584A Stable Rd, Paia HI 96779
	238002076 Miriam Mirikitani 4132 Blackpoint Pl., Honolulu HI 96816 238002077 David Lim 2745 Via Miguel, Palos Verdes Estates, CA 90274 238002071 Renata Foster-Au 590Z Stable Rd., Paia HI 96779 238002094 Jim Riley 590 Stable Rd., Paia HI 96779
	APPLICANT: Stable Road Beach Restoration Foundation Inc REFERENCE: POH-2011-00109 LOCATION: 584 Stable Road ADDRESS: Paia, HI 96779 TAX KEY MAP: 238002071 FRONTING: 238002074
	PROPOSED: Groins Replacement Pacific Ocean NEAR/AT: 584 Stable Road LAT: 20° 54' 31" N LONG: 156° 25' 36" W COUNTY: Maui STATE: HI SHEET: 2 of 5 DATE: 10 October, 2012

Figure adapted from a Moffatt and Nichol site drawing. Mean higher high water line (MHHW) interpolated between surveyed transect points.

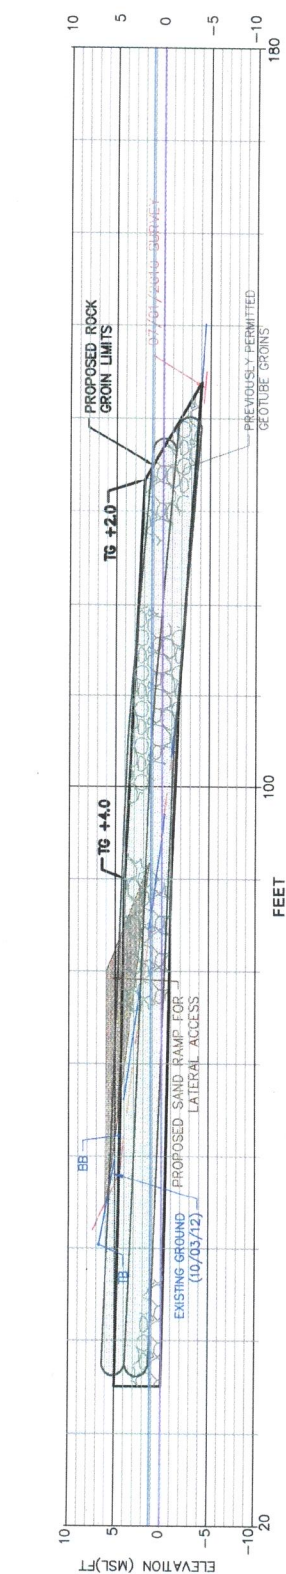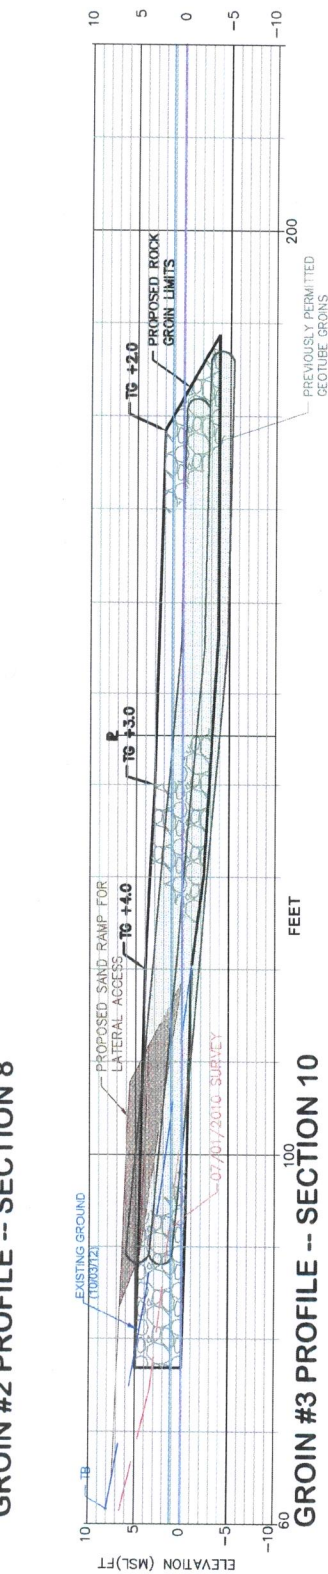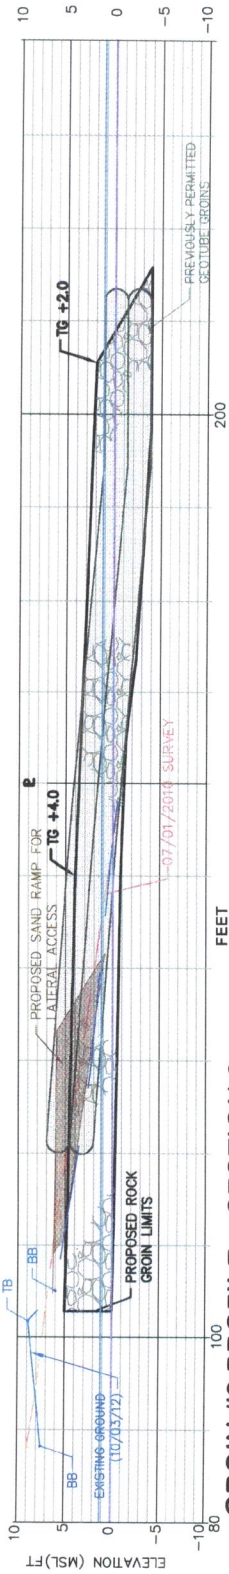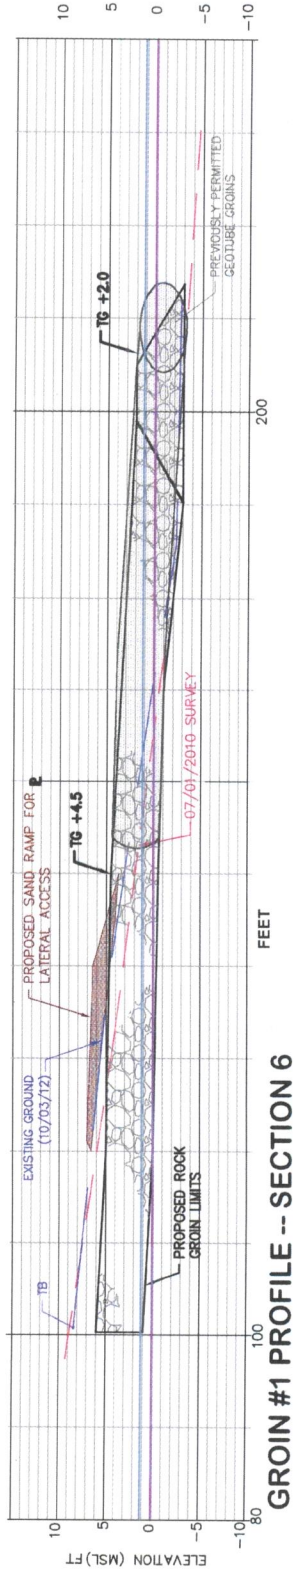

Section View -- Structures

PURPOSE: Beach Erosion Control DATUM: Mean Sea Level 238002021 ADJACENT PROPERTY: 238002078 OWNERS: 238002074	238002076 Miriam Mirikitani 4132 Blackpoint Pl., Honolulu HI 96816 238002077 David Lim 2745 Via Miguel, Palos Verdes Estates, CA 90274 238002071 Renata Foster-Au 590Z Stable Rd., Paia HI 96779 238002094 Jim Riley 590 Stable Rd., Paia HI 96779		APPLICANT: Stable Road Beach Restoration Foundation Inc REFERENCE: POH-2011-00109 LOCATION ADDRESS: 584 Stable Road Paia, HI 96779 TAX KEY MAP FRONTING: 238002071 238002074 238002077 238002078		PROPOSED: Groins Replacement Pacific Ocean NEAR/AT: 584 Stable Road LAT: 20° 54' 31" N LON: 156° 25' 36" W COUNTY: Maui STATE: HI SHEET: 3 of 5 DATE: 10 October, 2012	


PRELIMINARY

NOT TO BE USED FOR CONSTRUCTION

NOTES:
 DREDGED MATERIAL: BEACH SAND
 DREDGED AMOUNT: 814 CY
 DREDGED AREA: 6658 SF
 TYPE OF FILL: NATIVE ROCK
 VOLUME OF FILL: 814 CY
 AREA OF FILL: 6658 SF
 TYPE OF TRANSPORT: TRACK EXCAVATOR ON BEACH


LEGEND

— Mean Sea Level (MSL)
 — Mean Higher High Water (MHHW)

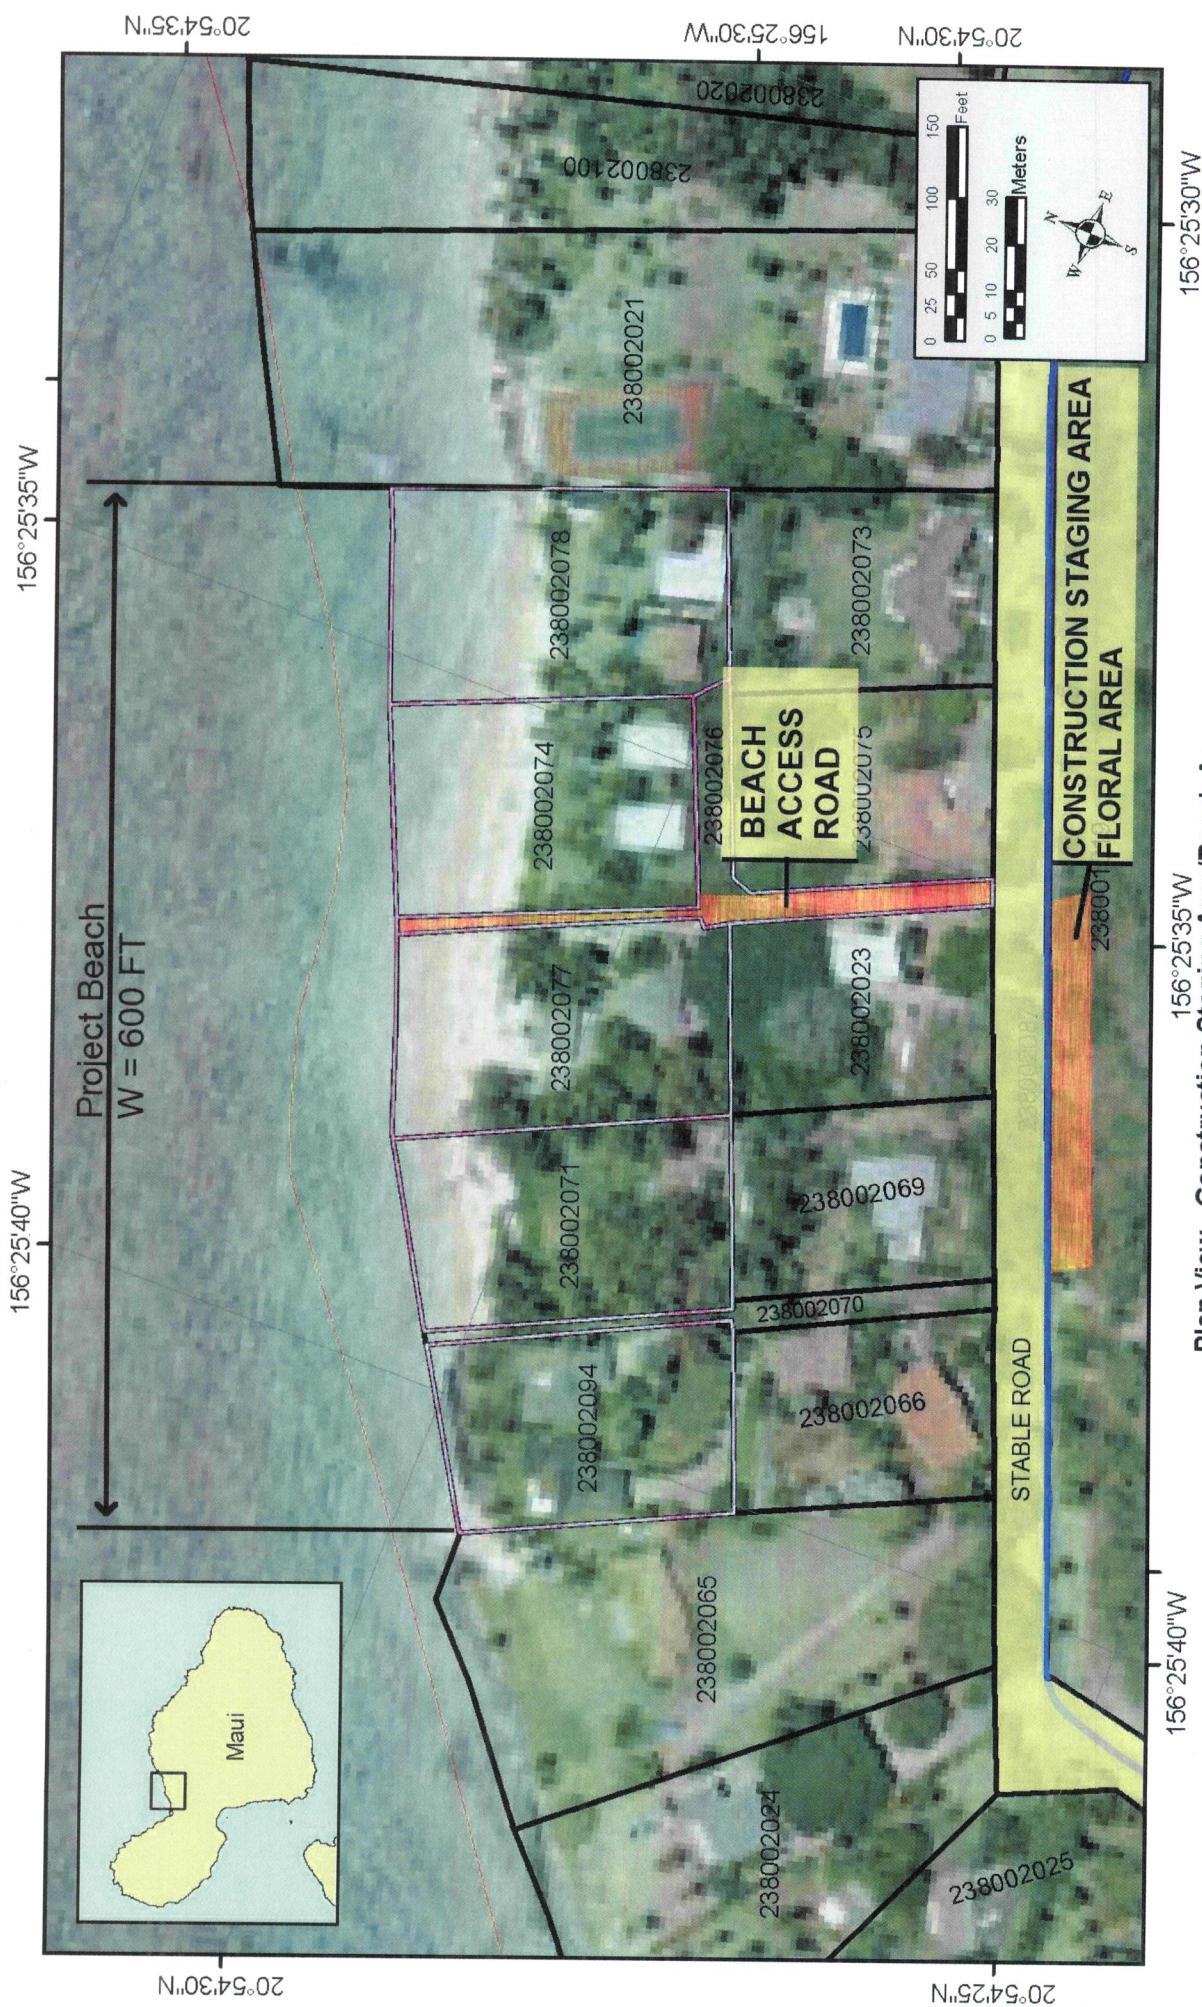

Plan View - Construction Staging Area/Beach Access

PURPOSE: Beach Erosion Control DATUM: Mean Sea Level ADJACENT PROPERTY OWNERS:	238002021 William Fleischer, 1000 Lion's Ridge Loop, Vail CO 81657 238002078 Cort Larned 3055 Baker St., San Francisco, CA 94123 Ian Horswill 1414-8 St. SW Suite 610, Calgary, Alberta, Canada T2R1J6 238002074 Greg Knecht 949 NW Overton #1113, Portland OR 97209 Jeff Lundahl 584A Stable Rd, Paia HI 96779	238002076 Miriam Mirikitani 4132 Blackpoint Pl., Honolulu HI 96816 238002077 David Lim 2745 Via Miguel, Palos Verdes Estates, CA 90274 238002071 Renata Foster-Au 590Z Stable Rd., Paia HI 96779 238002094 Jim Riley 590 Stable Rd., Paia HI 96779	APPLICANT: Stable Road Beach Restoration Foundation Inc REFERENCE: POH-2011-00109 LOCATION ADDRESS: 584 Stable Road Paia, HI 96779 TAX KEY MAP FRONTING: 238002071 238002074 238002077 238002078	PROPOSED: Groins Replacement IN: Pacific Ocean NEAR/AT: 584 Stable Road LAT: 20° 54' 31" N LON: 156° 25' 36" W COUNTY: Maui STATE: HI SHEET: 4 of 5 DATE: 10 October, 2012
---	--	---	---	--

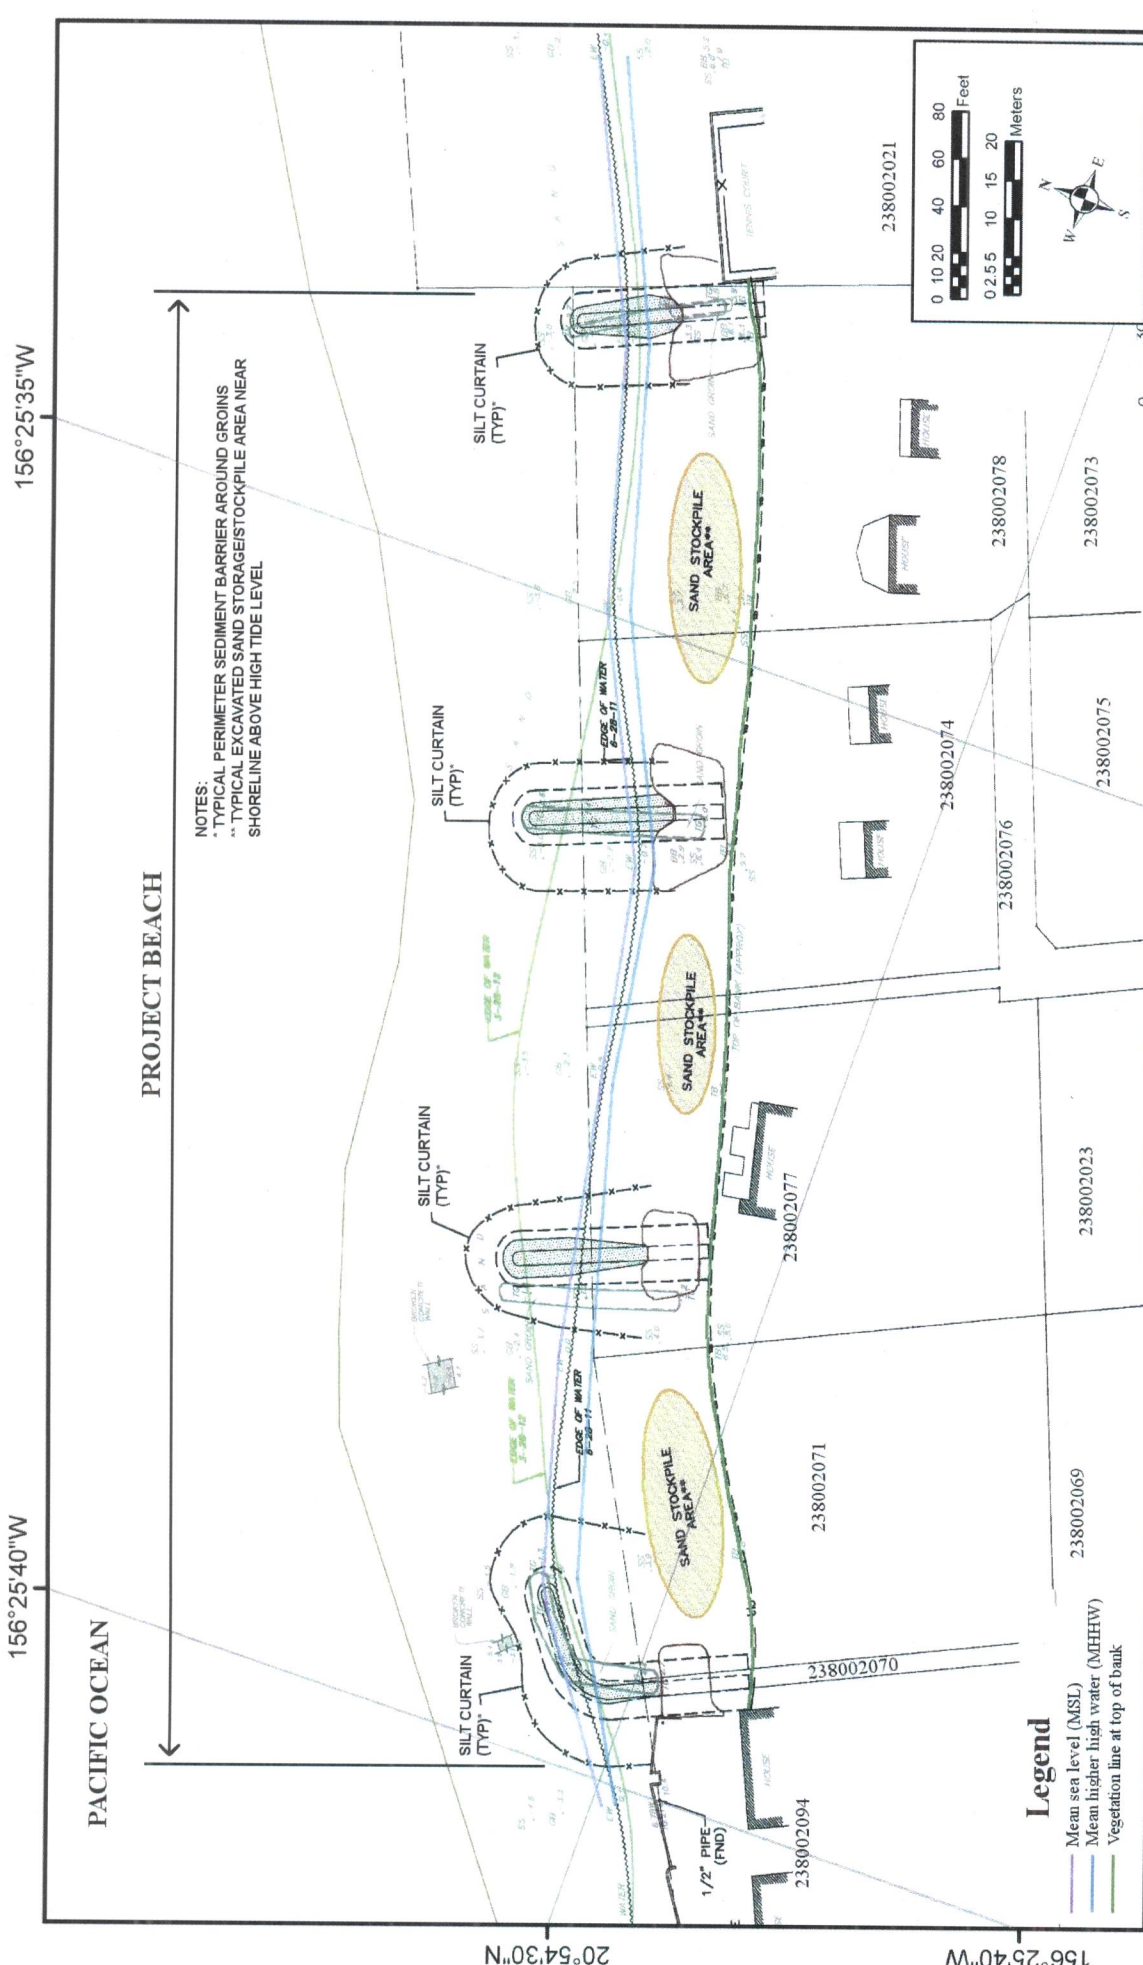

Plan View - Best Management Practices 156°25'35"W			
PURPOSE: Beach Erosion Control		APPLICANT: Stable Road Beach Restoration Foundation Inc	
DATUM: Mean Sea Level		PROPOSED: Groins Replacement Pacific Ocean	
ADJACENT PROPERTY OWNERS:		NEAR/AT: 584 Stable Road	
238002021 William Fleischer, 1000 Lion's Ridge Loop, Vail CO 81657		LAT: 20° 54' 31" N	
238002078 Cort Larned 3055 Baker St., San Francisco, CA 94123		LONG: 156° 25' 36" W	
Ilan Horswill 1414-8 St. SW Suite 610, Calgary, Alberta, Canada T2R1J6		COUNTY: Maui STATE: HI	
238002074 Greg Knecht 949 NW Overton #1113, Portland OR 97209		SHEET: 5 of 5	
Jeff Lundahl 584A Stable Rd, Paia HI 96779		DATE: 10 October, 2012	
238002094 Jim Riley 590 Stable Rd., Paia HI 96779		TAX KEY MAP FRONTING: 238002071 238002074 238002077 238002078	
238002076 Miriam Mirikitani 4132 Blackpoint Pl., Honolulu HI 96816		REFERENCE: POH-2011-00109	
238002077 David Lim 2745 Via Miguel, Palos Verdes Estates, CA 90274		LOCATION ADDRESS: 584 Stable Road Paia, HI 96779	
238002071 Renata Foster-Au 590Z Stable Rd., Paia HI 96779			

Figure adapted from a Moffatt and Nichol site drawing